


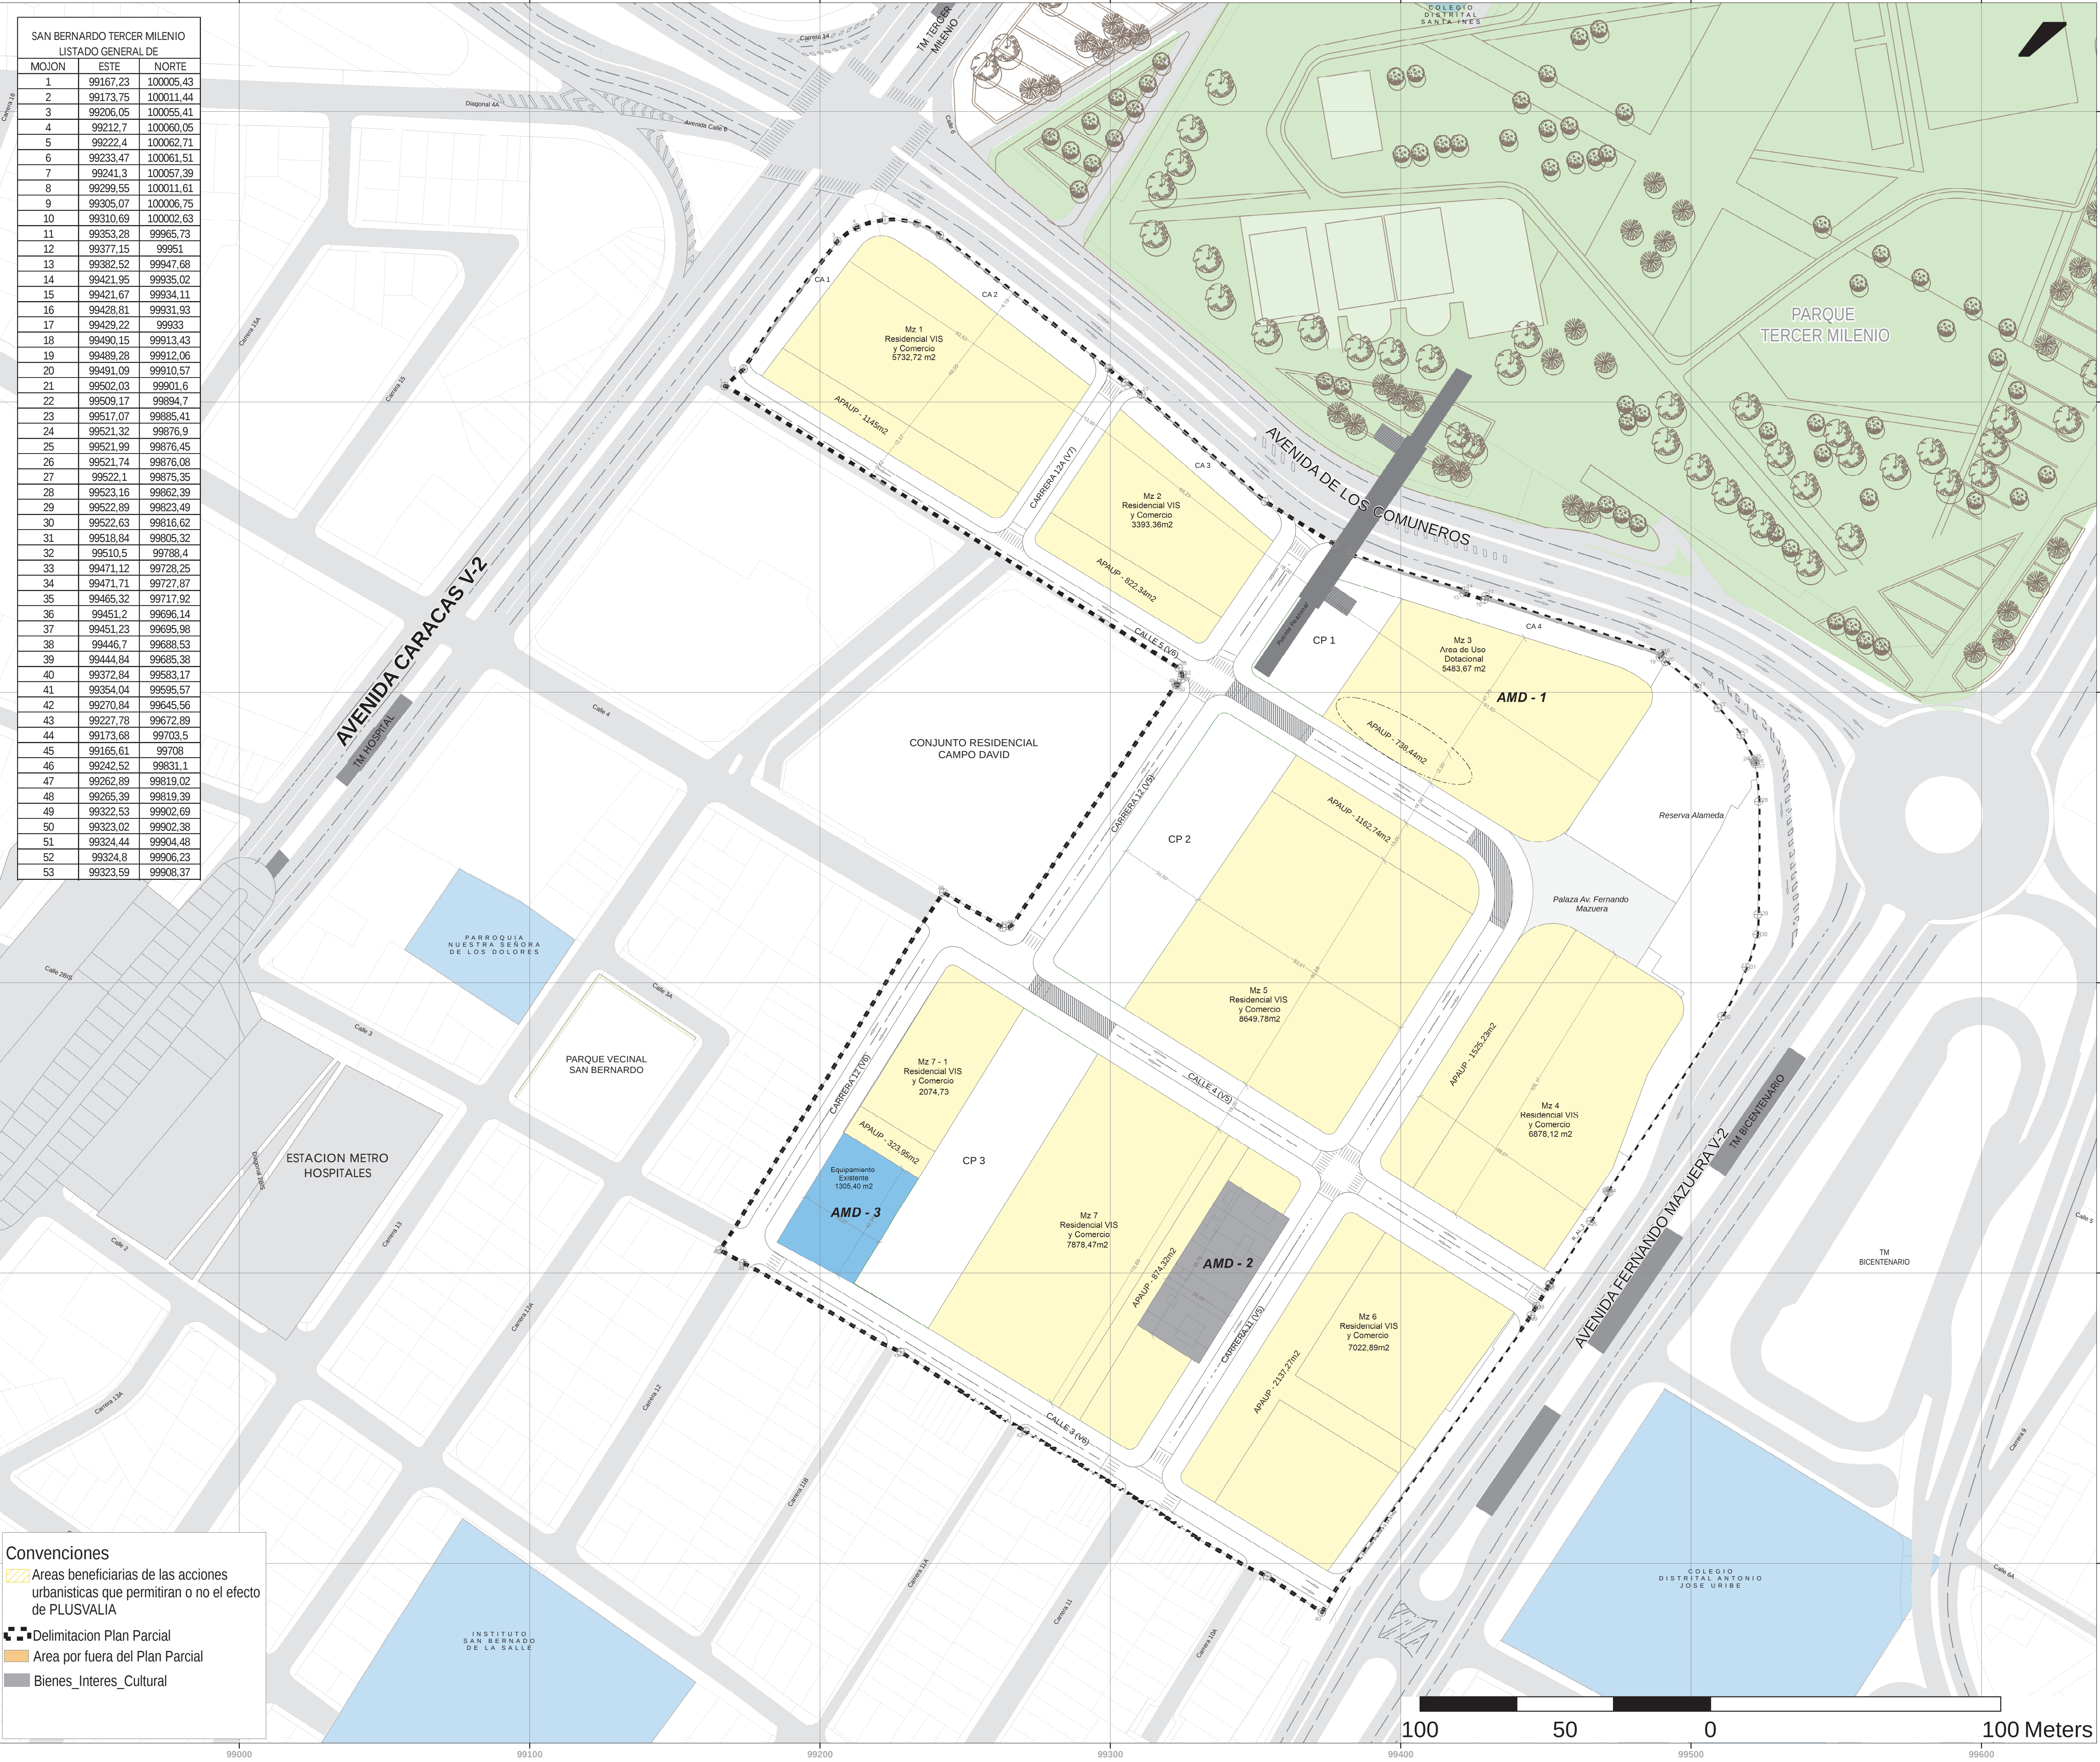

ZONAS GENERADORAS DE PLUSVALIA

AREAS ÚTILES DEL PLAN PARCIAL		
UAU-AMD	MZ	M2
AMD 1	Manzana 3	5.483,67
	Manzana 1	5.732,73
UAU/UG-1	Manzana 2	3.393,36
	Manzana 4	6.878,12
UAU/UG-2	Manzana 5	8.649,78
UAU/UG-3	Manzana 6	7.022,89
	Manzana 7	7.878,48
	Manzana 7.1	2.074,73
TOTAL ÁREA ÚTIL		47.113,76