

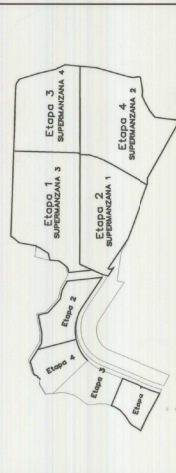
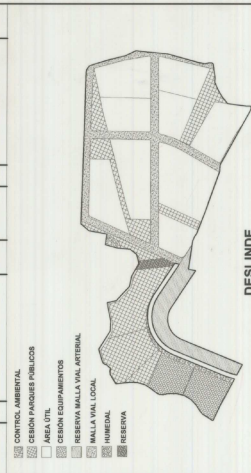
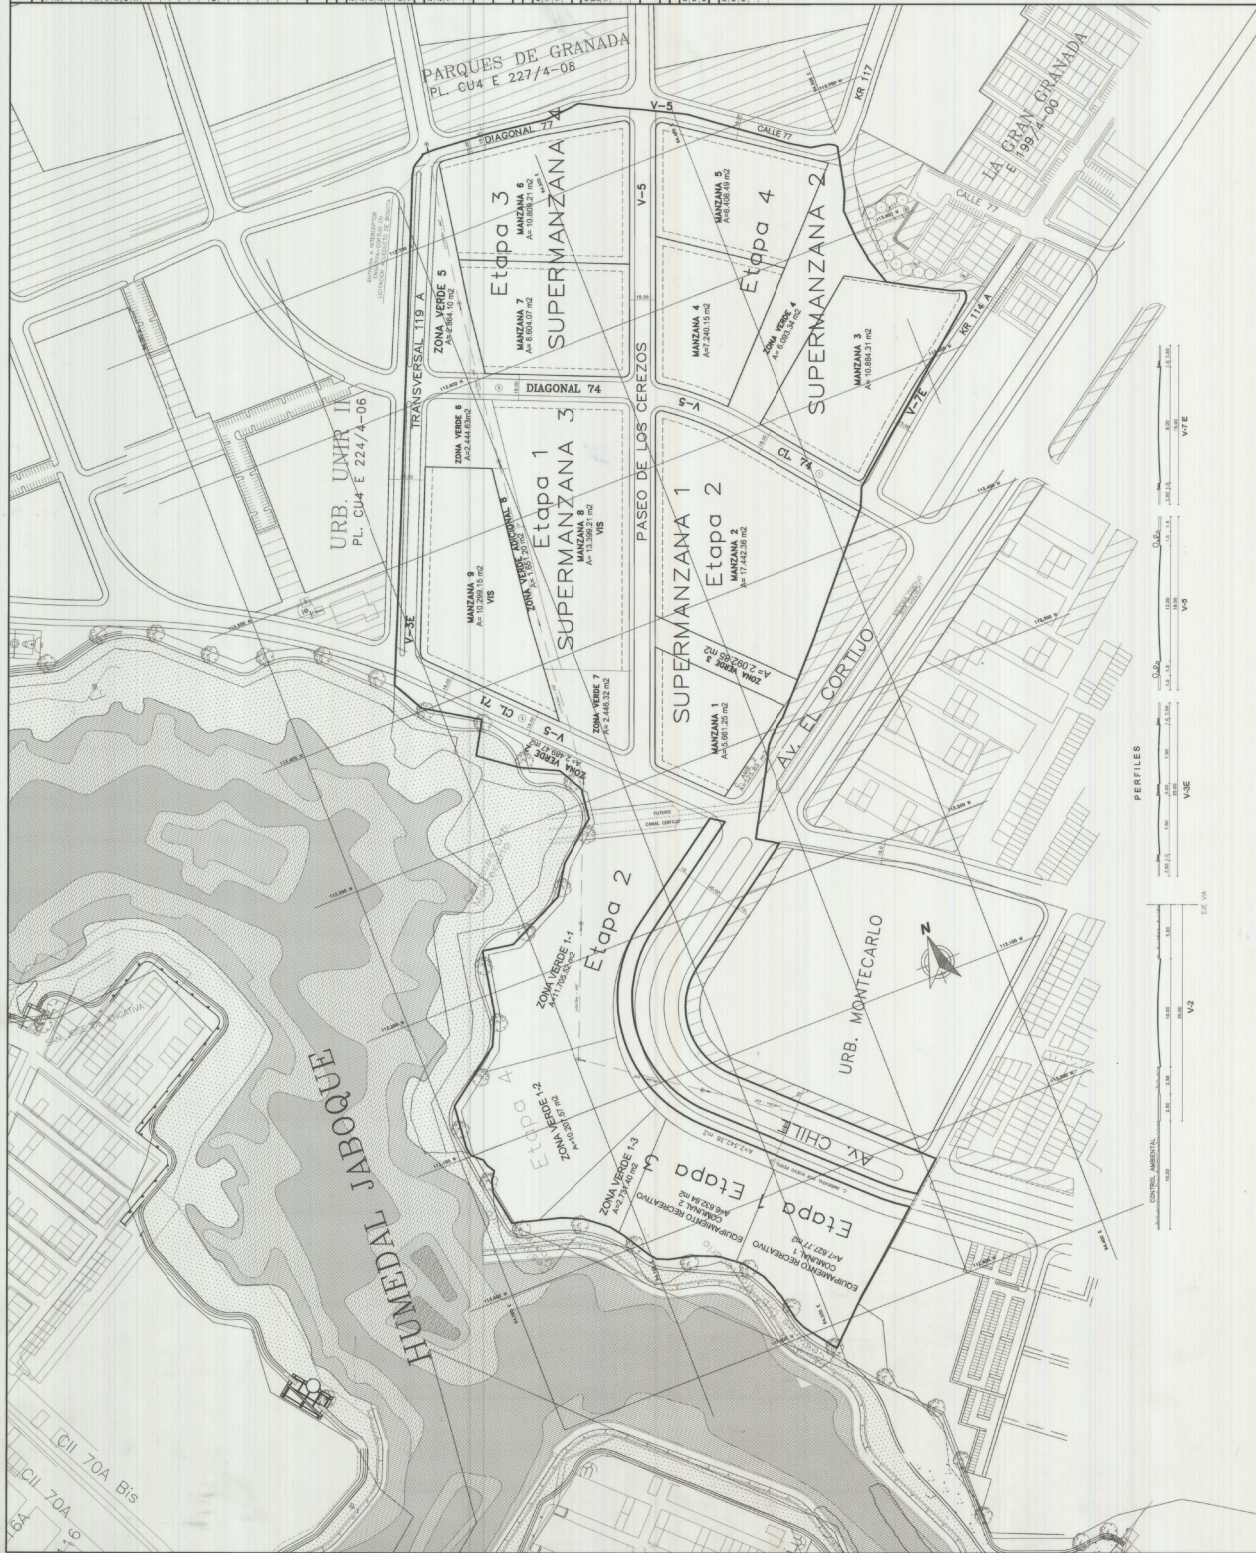
CUADRO GENERAL DE AREAS											
CUADRO DE MOJONES Y AREAS DE CESION GRATUITA AL DISTRITO


[illegible]

CUADRO DE ÁREAS POR SUPERMANZANAS							

[illegible][illegible]

LOS CEREZOS

LOCALIDAD: ENGATIVA



LOCALIDAD: **ENGATIVÁ**