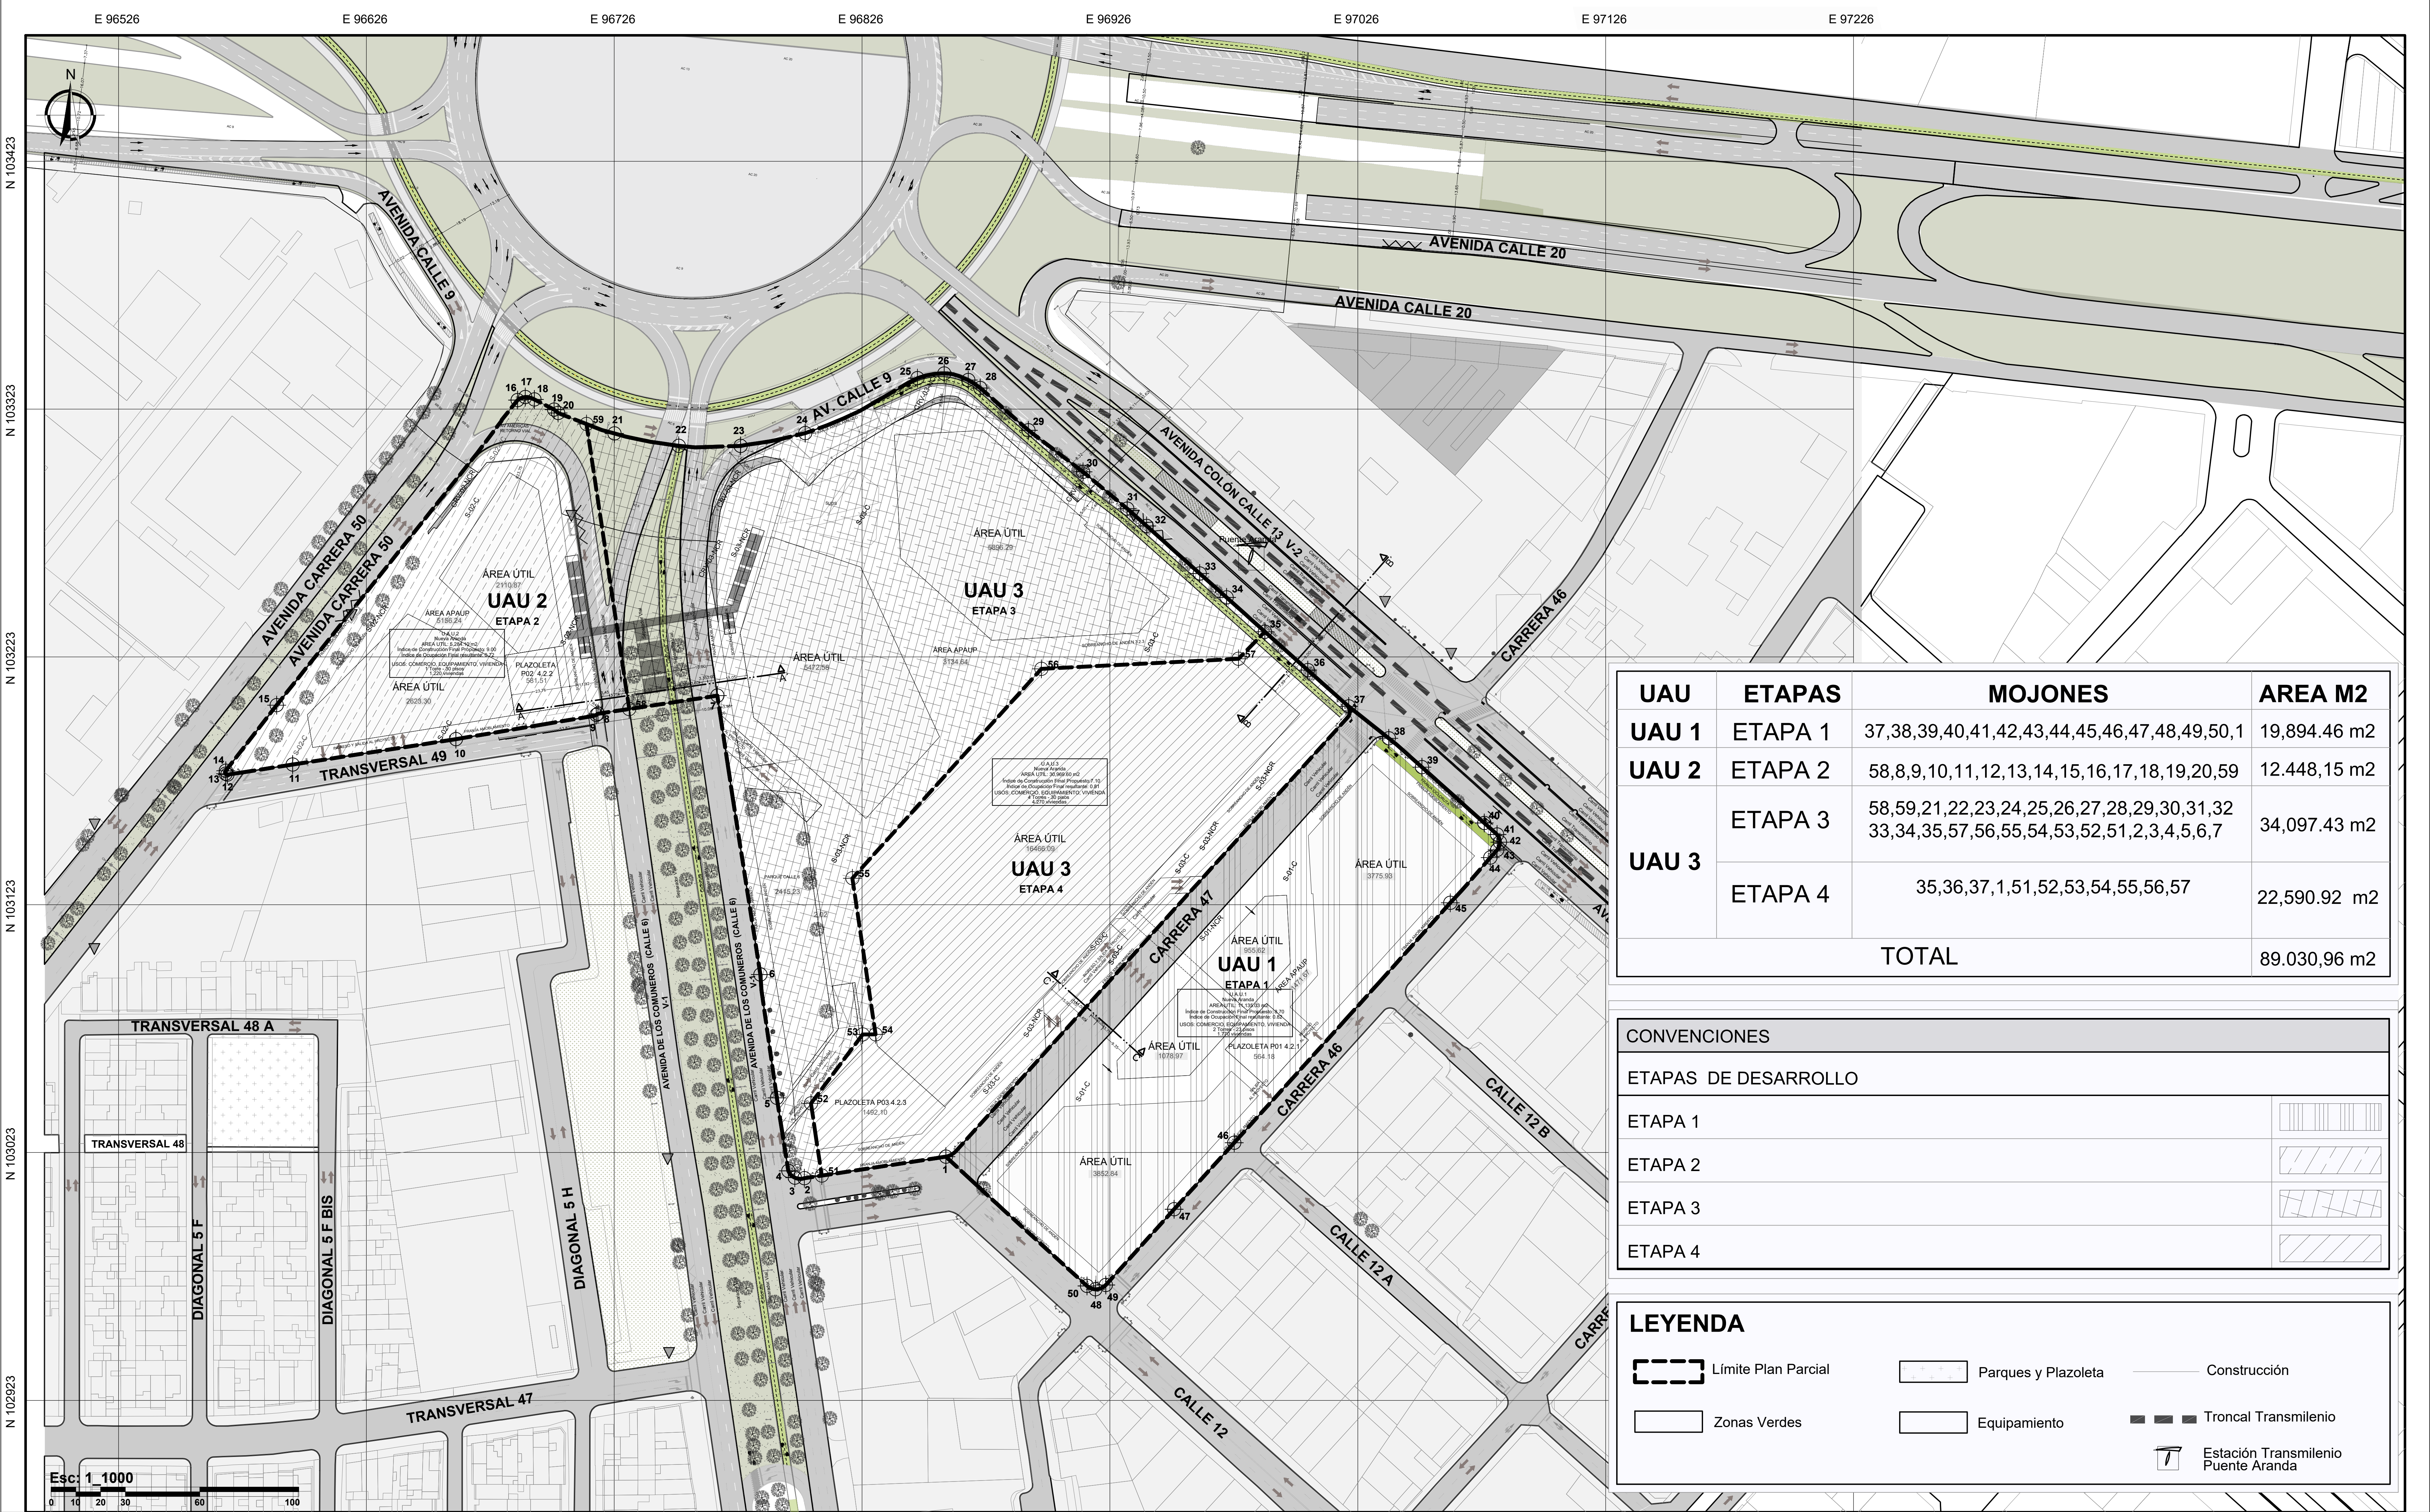


 


UAU	ETAPAS	MOJONES	AREA M2
UAU 1	ETAPA 1	37,38,39,40,41,42,43,44,45,46,47,48,49,50,1	19,894.46 m2
UAU 2	ETAPA 2	58,8,9,10,11,12,13,14,15,16,17,18,19,20,59	12.448,15 m2
UAU 3	ETAPA 3	58,59,21,22,23,24,25,26,27,28,29,30,31,32 33,34,35,57,56,55,54,53,52,51,2,3,4,5,6,7	34,097.43 m2
	ETAPA 4	35,36,37,1,51,52,53,54,55,56,57	22,590.92 m2
TOTAL			89.030,96 m2

 
CONVENCIONES	
ETAPAS DE DESARROLLO	
ETAPA 1	
ETAPA 2	
ETAPA 3	
ETAPA 4	

 
LEYENDA

 
 Límite Plan Parcial

 Zonas Verdes

 Parques y Plazoleta

 Equipamiento

 Construcción

 Troncal Transmilenio

 Estación Transmilenio
Puente Aranda